


STATE  
ROAD  
230

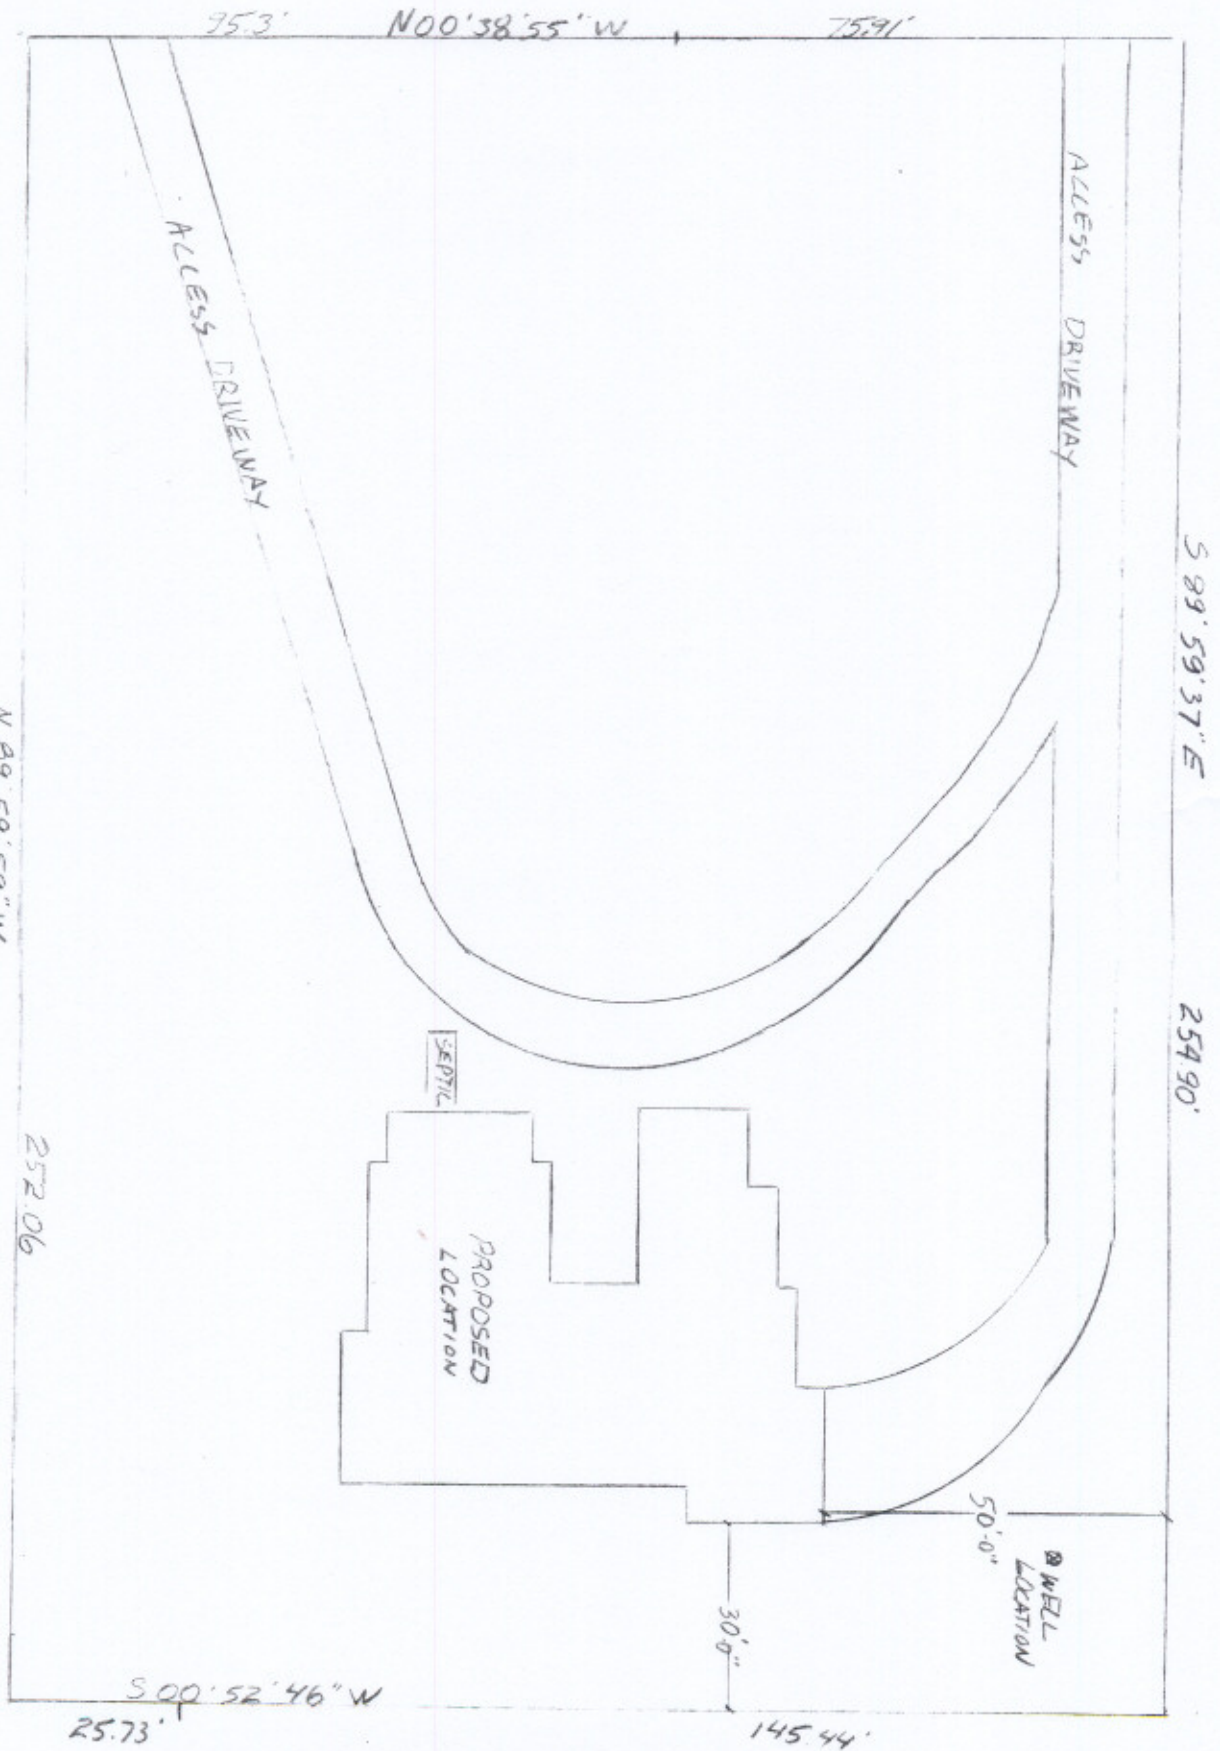

NORTH

SITE PLAN SCALE 1"=20'