


PROPERTY SKETCH

THIS IS NOT A SURVEY FOR USE BY A PROPERTY OWNER FOR ANY PURPOSE. THIS IS NOT A BOUNDARY SURVEY AND MAY NOT BE SUFFICIENT FOR THE REMOVAL OF THE SURVEY EXCEPTION FROM AN OWNER'S TITLE POLICY. IT MAY OR MAY NOT REVEAL ENCROACHMENTS, OVERLAPS, CONFLICTS IN BOUNDARY LINES, SHORTAGES IN AREA, OR OTHER MATTERS WHICH WOULD BE DISCLOSED BY AN ACCURATE BOUNDARY SURVEY.

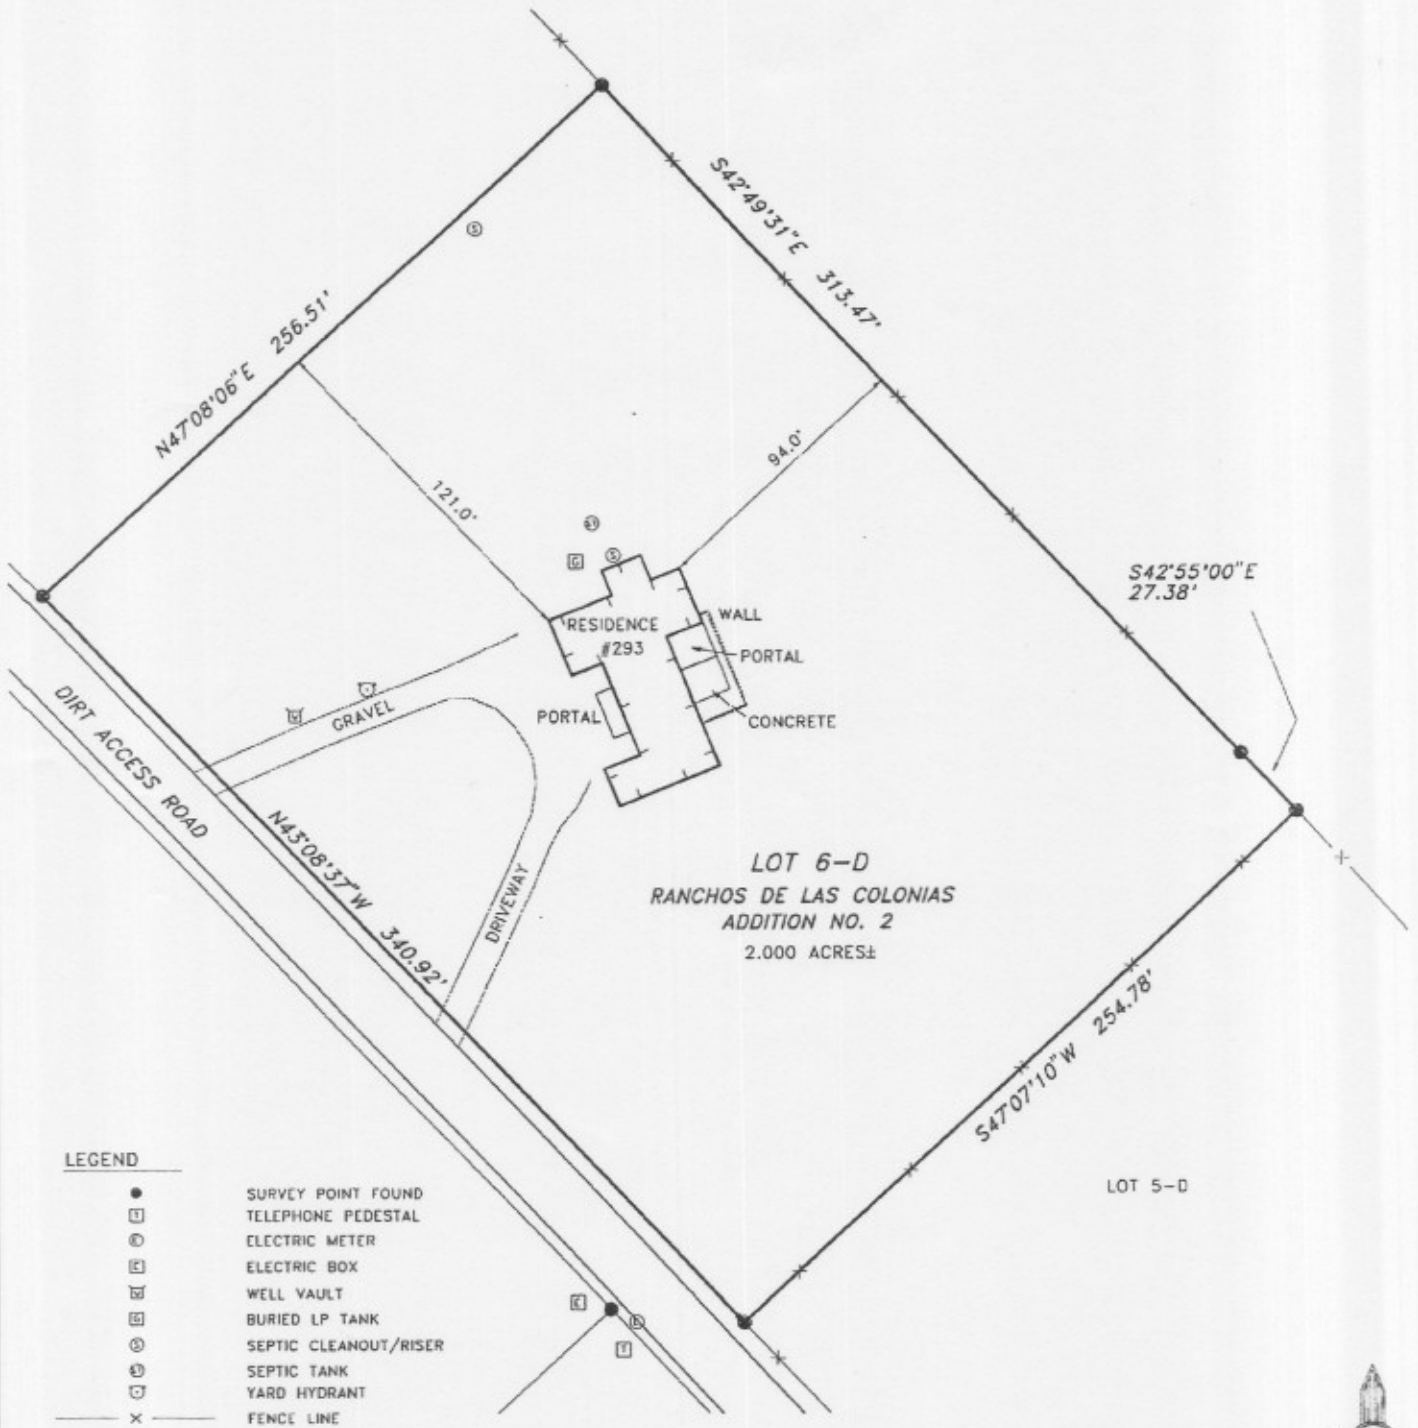

LEGEND

- SURVEY POINT FOUND
- TELEPHONE PEDESTAL
- ⊙ ELECTRIC METER
- ⊠ ELECTRIC BOX
- ⊞ WELL VAULT
- ⊡ BURIED LP TANK
- ⊕ SEPTIC CLEANOUT/RISER
- ⊗ SEPTIC TANK
- ⊚ YARD HYDRANT
- x — FENCE LINE



1" = 60'

JOB: 207-153
SHEET 2 OF 2